


Parking Summary:


EXISTING PARKING:
 62 car parking spaces
 5 Handicap parking spaces (3 required)
 5 Truck spaces

PROPOSED PARKING:
 62 car parking spaces
 3 Handicap parking spaces (3 required)
 5 Truck spaces
 1 Customer Loading Space

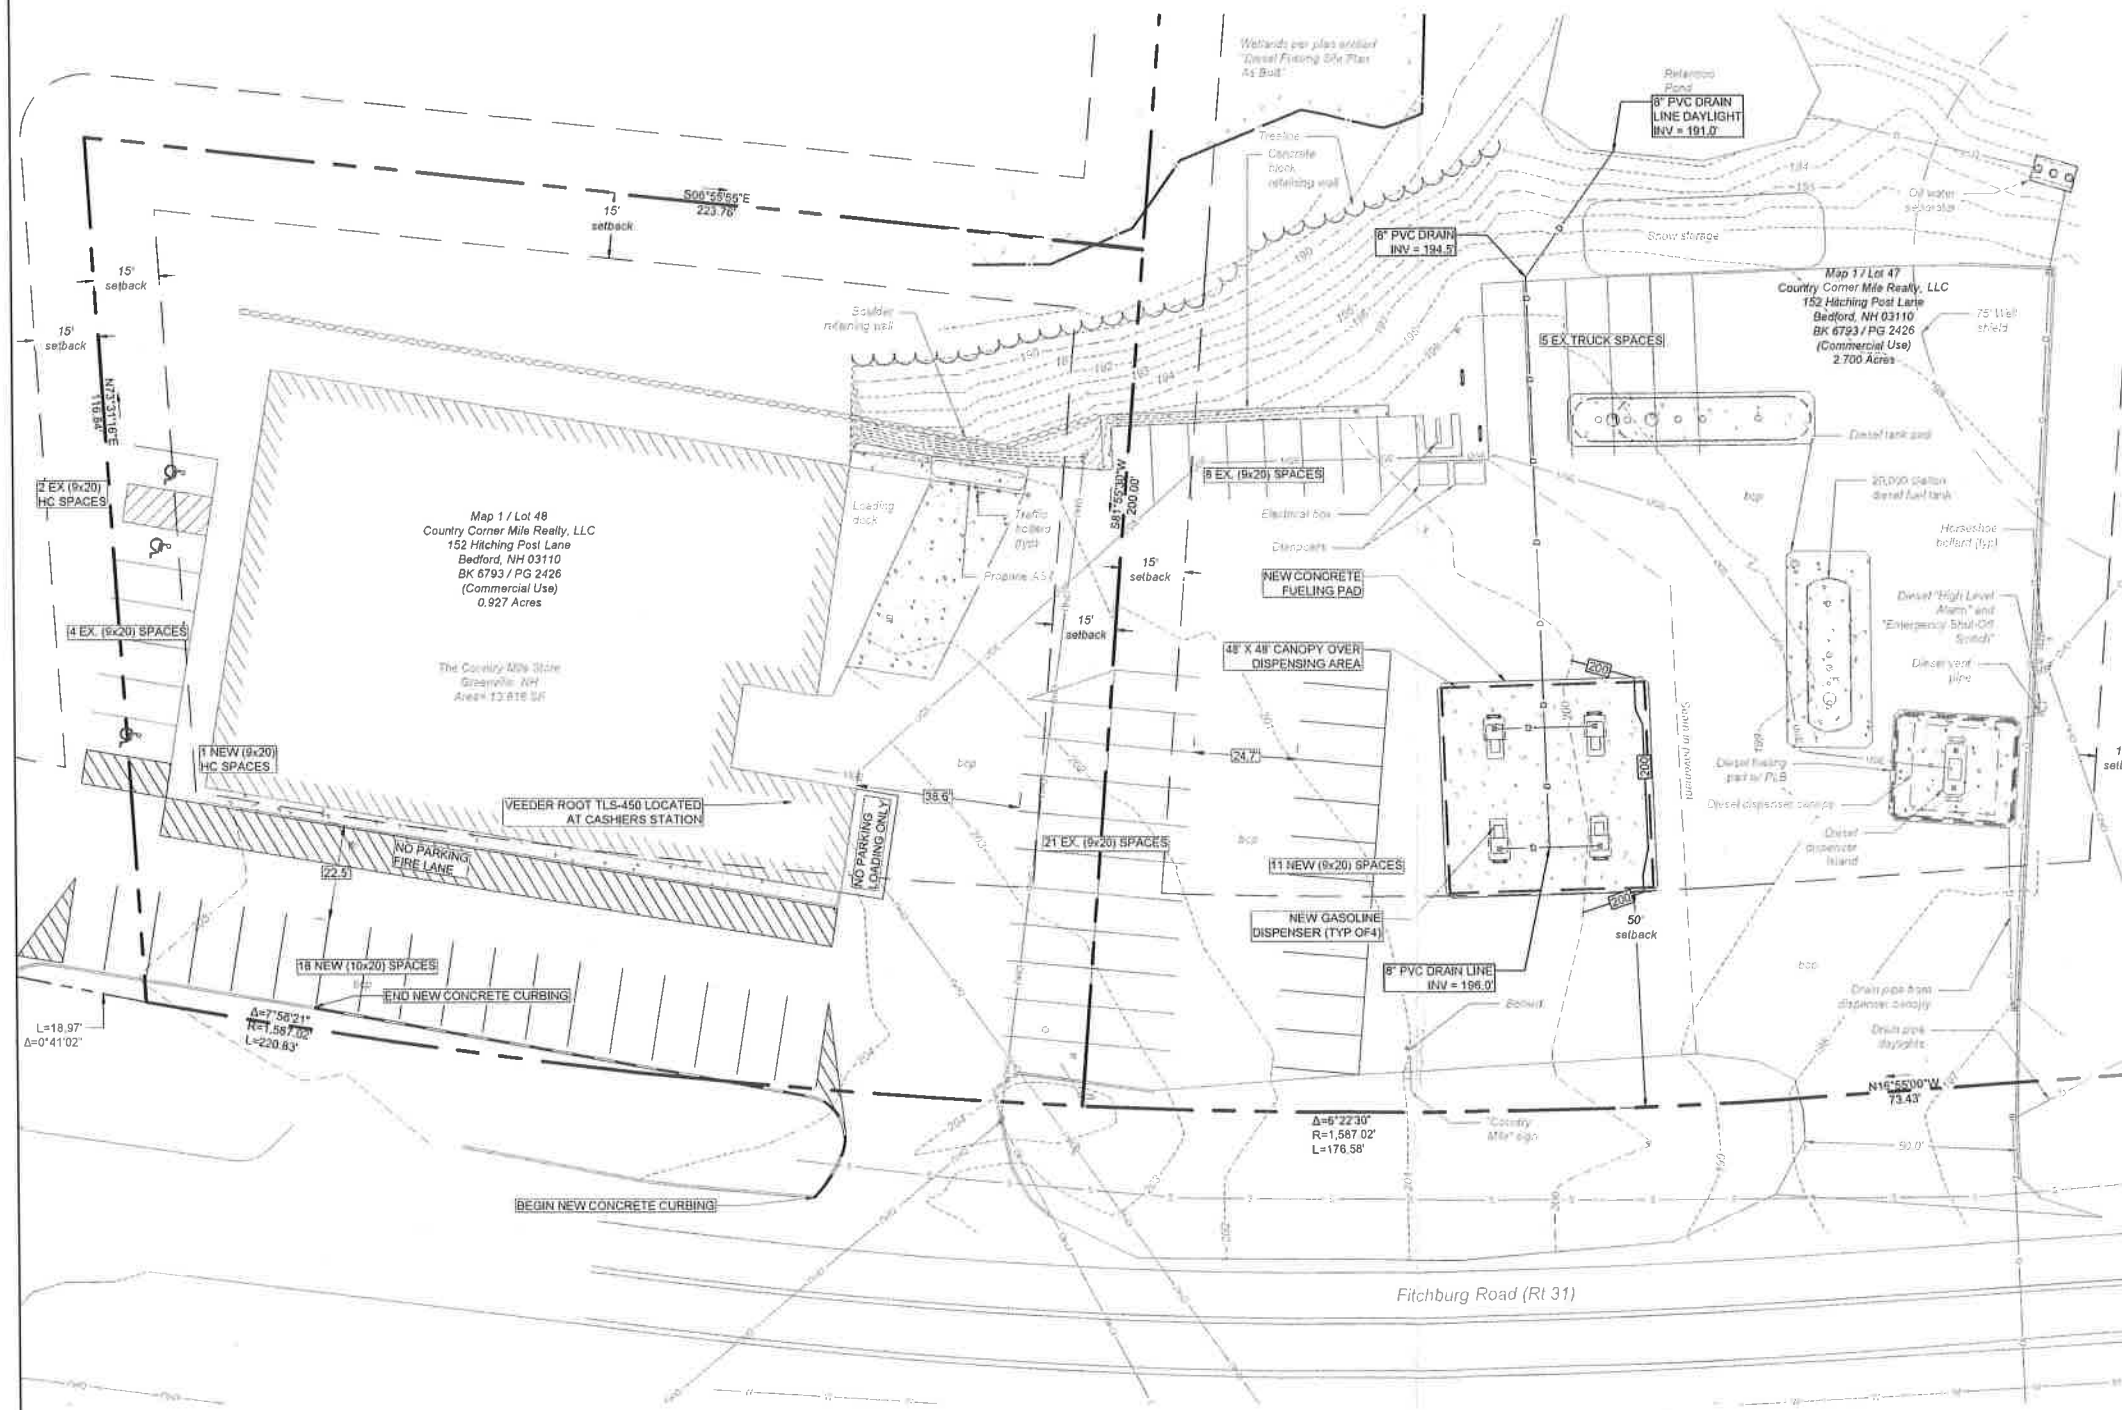

LEGEND

- TRAVERSE POINT
- BENCHMARK
- SIGN
- MONITORING WELLS
- CATCH BASINS
- DRAINAGE MANHOLES
- GATES VALVE (WATER)
- SEWER MANHOLES
- UTILITY POLES
- GUY WIRES
- IRON ROD/ PIPE BOUNDARY MONUMENT
- TANK TOP PUMP
- TANK TOP INTERSTITIAL MONITOR
- TANK LEVEL PROBE
- TANK TOP FILL
- TANK TOP VENT EXTRACTOR
- REGULAR GASOLINE LINE
- PREMIUM GASOLINE LINE
- DIESEL LINE
- VENT LINE
- EXISTING MAJOR CONTOUR
- EXISTING MINOR CONTOUR
- PROPOSED MAJOR CONTOUR
- PROPOSED MINOR CONTOUR
- BUILDINGS
- EDGE OF SIDEWALK
- ROADWAY CENTERLINE
- EDGE OF PAVEMENT
- CURB
- EDGE OF GRAVEL
- CONCRETE PAD
- CHAIN LINK FENCE
- STORM DRAIN LINE
- SEWER LINE
- WATER LINE
- OVER-HEAD UTILITY
- PROPERTY LINE
- STORMWATER FLOW PATH

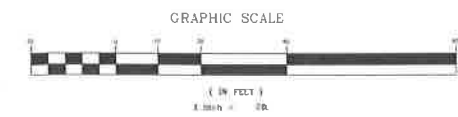

APPROVED BY
 UNDER THE PROVISIONS OF R.S.A. 674.35 & R.S.A. 674.36
GREENVILLE PLANNING BOARD
 TOWN OF GREENVILLE, NEW HAMPSHIRE
 IN ACCORDANCE WITH VOTE OF THE BOARD DATED:

APPROVAL OF THIS PLAN IS LIMITED TO THE DATE AS SHOWN

CHAIR _____ CLERK _____

ISSUED FOR:

ALL DOCUMENTS PREPARED BY WILCOX & BARTON INC. ARE INSTRUMENTS OF SERVICE IN RESPECT OF THE PROJECT. THEY ARE NOT INTENDED OR REPRESENTED TO BE SUITABLE FOR REUSE BY OWNER OR OTHERS. ANY REUSE WITHOUT WRITTEN VERIFICATION OR ADAPTATION BY WILCOX & BARTON INC. FOR THE SPECIFIC PURPOSE INTENDED WILL BE AT OWNER'S SOLE RISK AND WITHOUT LIABILITY OR LEGAL EXPOSURE TO WILCOX & BARTON INC. OWNER SHALL INDENTIFY AND HOLD HARMLESS WILCOX & BARTON INC. FROM ALL CLAIMS, DAMAGES, LOSSES AND EXPENSES ARISING OUT OF OR RESULTING THEREFROM.

OWNER:

H-COR, LLC & COUNTRY CORNER MILE REALTY, LLC

152 HITCHING POST LN BEDFORD, NH

THE COUNTRY MILE STORE

750 & 766 FITCHBURG RD GREENVILLE, NH

FACILITY ID: 0113157

MBLU: 1/46D, 1/47, & 1/48

DRAWING TITLE:

OVERALL SITE PLAN

SCALE: 1" = 20' DATE: 10/15/2020

DRAFTED BY: GAG CHECKED BY: DLF PROJECT NO: DLF PROJECT NO: GAFT0121 SHEET NO:

C1.2

03 OF 11

ENGINEER: DAVID L. FROTHINGHAM III
 N.H.P.E. #15482